


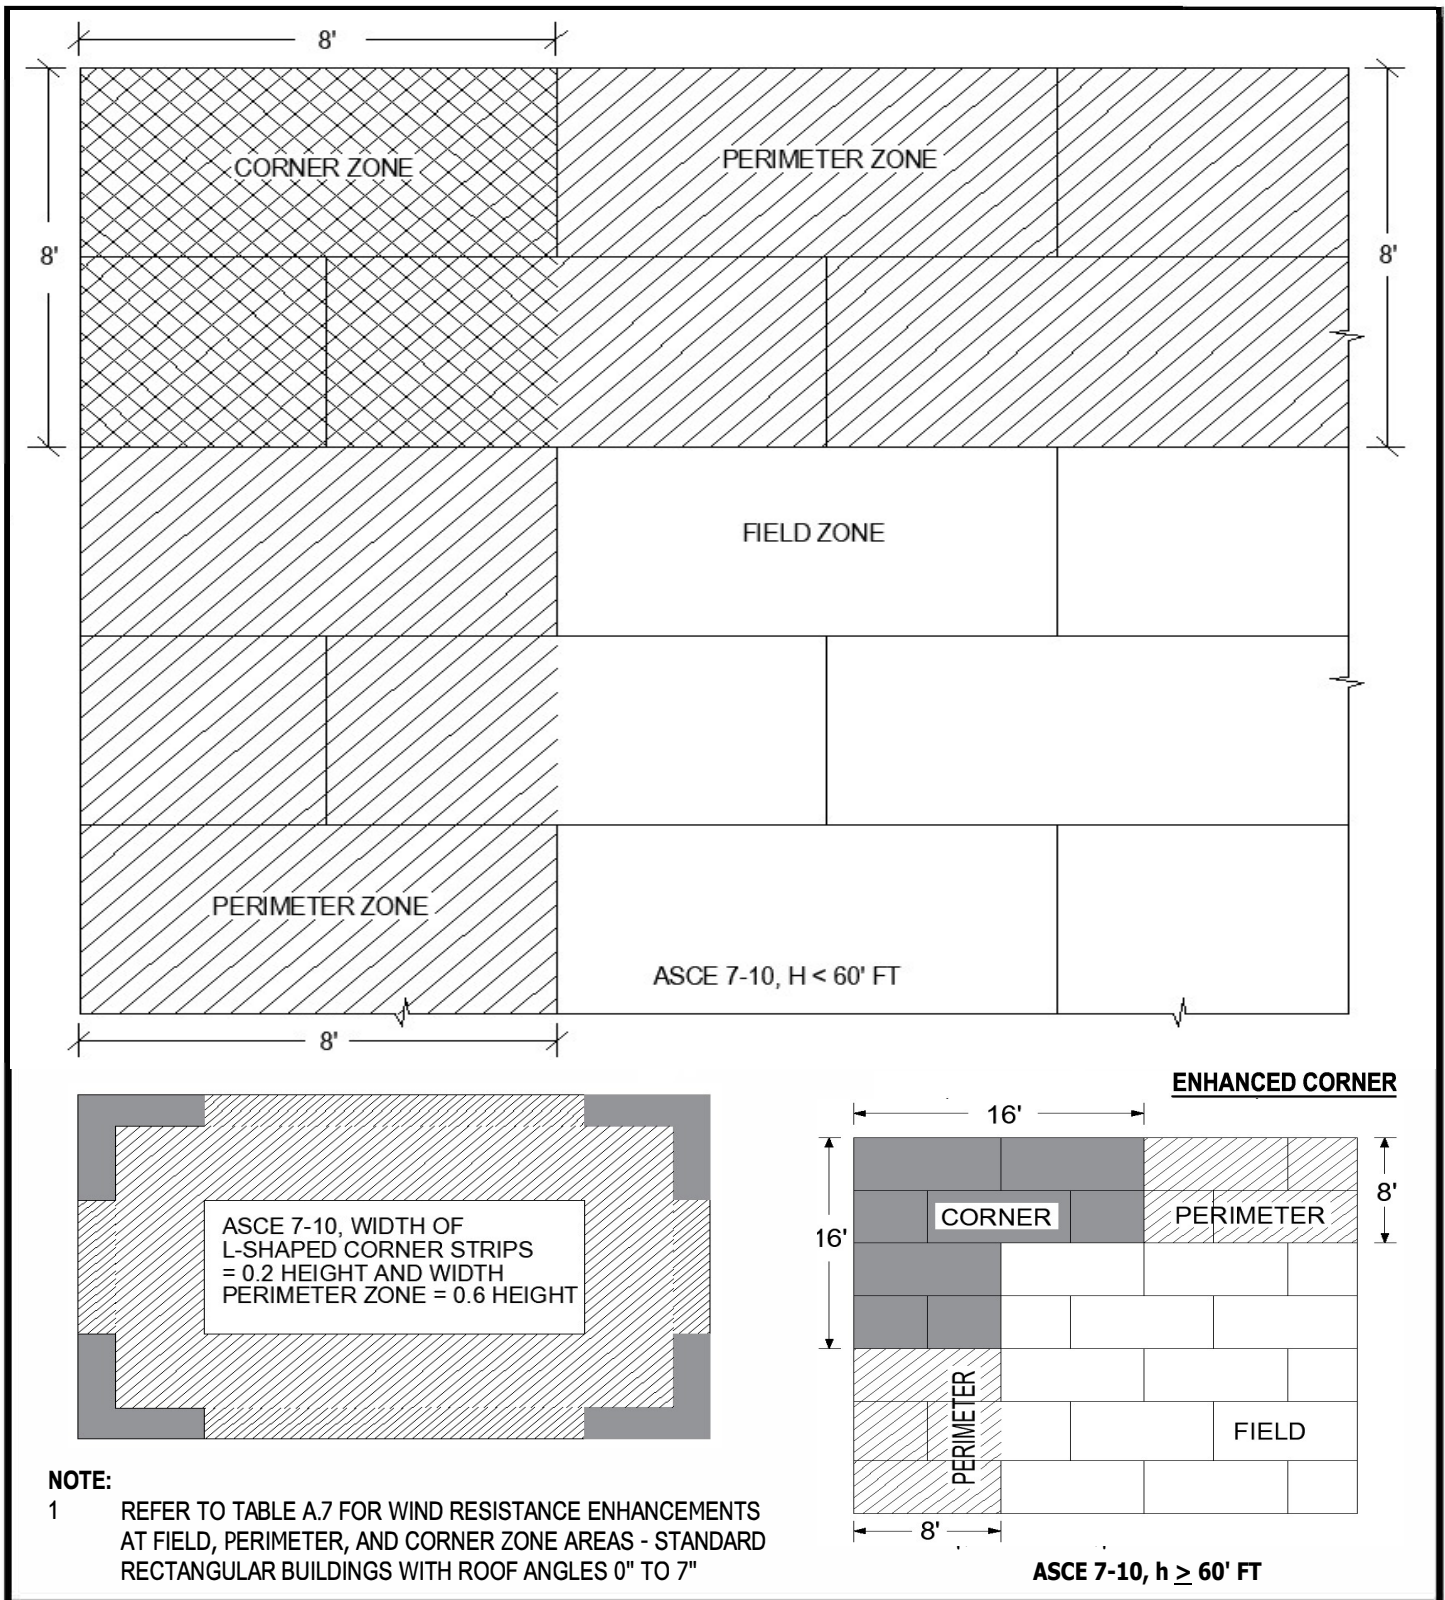

Scale: NTS	Detail Name: 8 Foot Zone Layout	Detail Number: FA-AT-17
Submitted By: Address: Telephone:		Project: Address: