


**Adhered TPO Membrane (SP) - Insulation(MA) - Steel Deck (New or Tear-Off)**

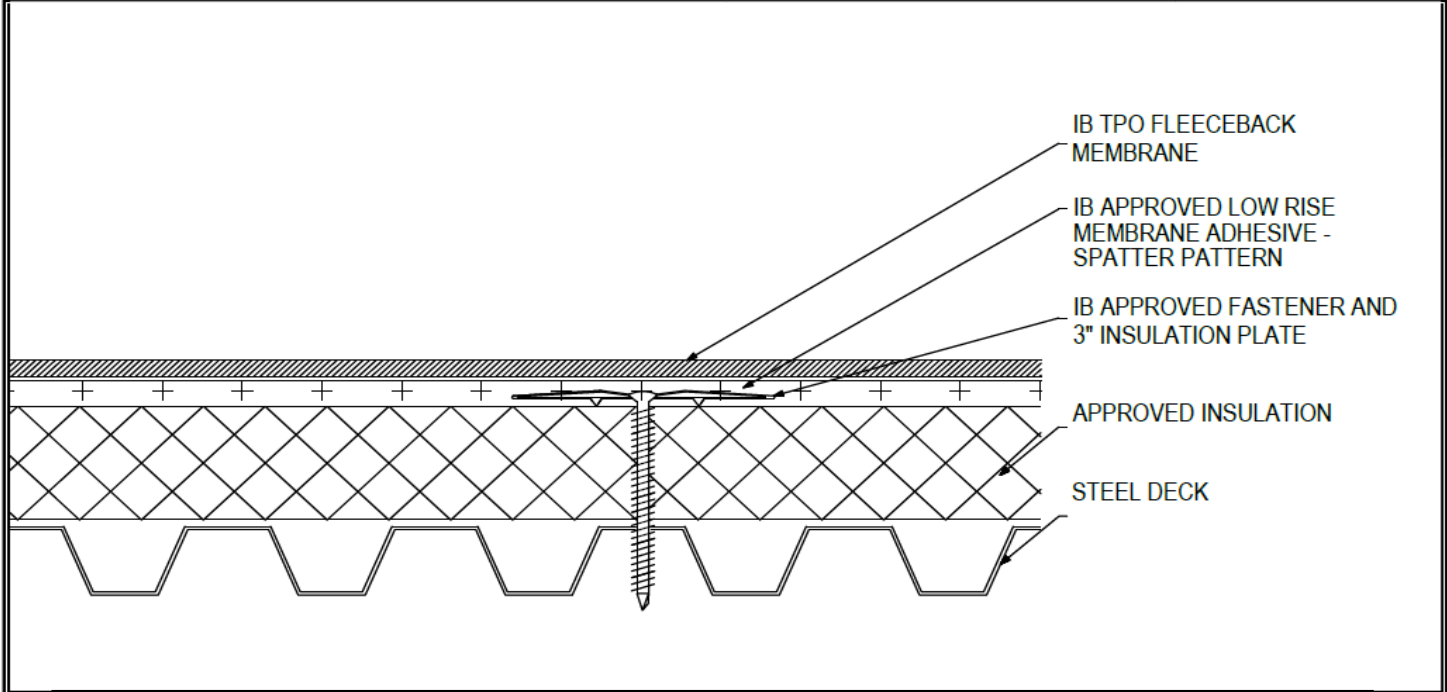

Deck Type	Insulation			IB Membrane Securement**
	Type <sup>1,2</sup>	Attachment	Fastener/Plate***	Attachment <sup>3,4</sup>
Min. 22 ga. Type B Grade 33 Steel	Approved Insulation	8 per 4' x 8' (1 per 4.0 sq. ft.)	IB SD #12 or HD #14, IB 3" Insulation Plate	IB Approved Low Rise Membrane Adhesive
Min. 22 ga. Type B Grade 33 Steel	Approved Insulation	10 per 4' x 8' (1 per 3.2 sq. ft.)	IB SD #12 or HD #14, IB 3" Insulation Plate	IB Approved Low Rise Membrane Adhesive
Min. 22 ga. Type B Grade 33 Steel	Approved Insulation	12 per 4' x 8' (1 per 2.67 sq. ft.)	IB SD #12 or HD #14, IB 3" Insulation Plate	IB Approved Low Rise Membrane Adhesive
Min. 22 ga. Type B Grade 33 Steel	Approved Insulation	16 per 4' x 8' (1 per 2.0 sq. ft.)	IB SD #12 or HD #14, IB 3" Insulation Plate	IB Approved Low Rise Membrane Adhesive
Min. 22 ga. Type B Grade 80 Steel	Approved Insulation	12 per 4' x 8' (1 per 2.67 sq. ft.)	IB SD #12 or HD #14, IB 3" Insulation Plate	IB Approved Low Rise Membrane Adhesive
Min. 22 ga. Type B Grade 80 Steel	Approved Insulation	16 per 4' x 8' (1 per 2.0 sq. ft.)	IB SD #12 or HD #14, IB 3" Insulation Plate	IB Approved Low Rise Membrane Adhesive
Min. 22 ga. Type B Grade 80 Steel	Approved Insulation	20 per 4' x 8' (1 per 1.6 sq. ft.)	IB SD #12 or HD #14, IB 3" Insulation Plate	IB Approved Low Rise Membrane Adhesive
Min. 22 ga. Type B Grade 80 Steel	Approved Insulation	24 per 4' x 8' (1 per 1.3 sq. ft.)	IB SD #12 or HD #14, IB 3" Insulation Plate	IB Approved Low Rise Membrane Adhesive

<sup>1</sup>Approved Insulation: IB Energy Board II or III, or IB Approved UL Classified Polyisocyanurate.

<sup>2</sup>The use of some IB Approved Insulations may not achieve UL Classification.

<sup>3</sup>Approved Low Rise Membrane Adhesive: IB Rapid Set ECO; Spray Foam, Millennium PG-1 EF ECO; Adhesive.

<sup>4</sup>The use of some IB Approved Low Rise Membrane Adhesives may not achieve UL Classification

**System Uplift Note(s): \*\*Refer to applicable Approval Guide for System Code and/or FM Approvals Information. \*\*\*Refer to Substrate Resistance Table for required pull-out values.**

**For additional information about IB Roof Systems requirements, recommendations, installation details, approvals, and limitations for the above assemblies, please refer to the latest edition of the IB Roof Systems Specifications Manual. For Technical Services please contact IB Technical Department at 800-426-1626.**

Membranes:	Membrane Color:	Warranty Length**				Warranty Type**
IB TPO FB 115 Mil	White*	10 Year	15 Year	20 Year	Contractor Warranty Only	
IB TPO FB 135 Mil	White*	15 Year	20 Year	25 Year	Total Systems - No Dollar Limit (TSW)	
*Meets CRRC, Title 24, LEED (SRI)		**Refer to Warranty Selection Guide for Warranty Riders, Term Length Limitations, and eligibility requirements of the IB Warranty Program				Warranty Plus (WP)
						Commercial Limited Material Warranty (CLMW)
						Residential Limited Material Warranty (RLMW)

Submitted By:		Project Name:	
Company Name:		Address:	
Email/Phone:		City/State:	