


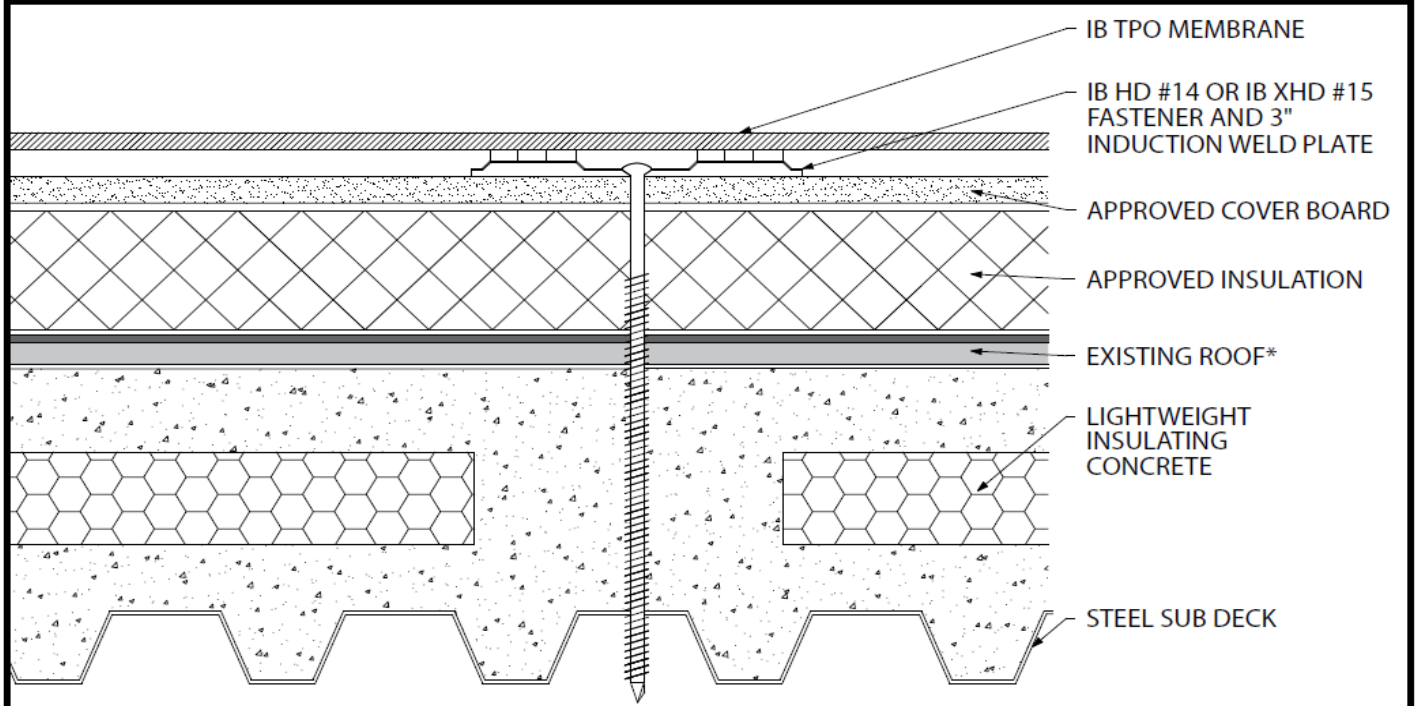

Induction Welded TPO Membrane - Cover Board - Insulation - Existing Roof - Lightweight Concrete Deck (Recover)



Deck Type	Insulation/Cover Board (over Existing Roof) ¹	Insulation Securement			IB Membrane Securement ^{**}
		Insulation Attachment	TPO Induction Plate	Density	
Lightweight Concrete/Steel	Approved Insulation & Approved Cover Board	IB XHD #15 Roofing Fastener	Rhinobond TPO Plate or isoweld TPO Plate	1 per 4 sq. ft. (8 per 4' x 8')	Plate bonded
Lightweight Concrete/Steel	Approved Insulation & Approved Cover Board	IB XHD #15 Roofing Fastener	isoweld TPO Plate	1 per 3.2 sq. ft. (10 per 4' x 8')	Plate bonded
Lightweight Concrete/Steel	Approved Insulation & Approved Cover Board	IB XHD #15 Roofing Fastener	isoweld TPO Plate	1.5x2-ft grid, staggered (11 per 4' x 8')	Plate bonded
Lightweight Concrete/Steel	Approved Insulation & Approved Cover Board	IB XHD #15 Roofing Fastener	Rhinobond TPO Plate	1 per 2.67 sq. ft. (12 per 4' x 8')	Plate bonded
Lightweight Concrete/Steel	Approved Insulation & Approved Cover Board	IB XHD #15 Roofing Fastener	isoweld TPO Plate	1.5x1.5-ft grid, staggered (14 per 4' x 8')	Plate bonded
Lightweight Concrete/Steel	Approved Insulation & Approved Cover Board	IB XHD #15 Roofing Fastener	Rhinobond TPO Plate	1 per 2.13 sq. ft. (15 per 4' x 8')	Plate bonded
Lightweight Concrete/Steel	Approved Insulation & Approved Cover Board	Trufast #15 Fastener	Trufast TPO IW Plate	1 per 2 sq. ft. (16 per 4' x 8')	Plate bonded
Lightweight Concrete/Steel	Approved Insulation & Approved Cover Board	IB SD #12, 3" IB Insulation Plate (5 per 4' x 8'), & IB XHD #15 Roofing Fastener	Rhinobond TPO Plate	12" oc. in rows 60-inch oc.	Plate bonded
Lightweight Concrete/Steel	Approved Insulation & Approved Cover Board	IB SD #12, 3" IB Insulation Plate (5 per 4' x 8'), & IB XHD #15 Roofing Fastener	Rhinobond TPO Plate	6" oc. in rows 120-inch oc.	Plate bonded
Lightweight Concrete/Steel	Approved Insulation & Approved Cover Board	IB SD #12, 3" IB Insulation Plate (5 per 4' x 8'), & Trufast #15 Fastener	Trufast TPO IW Plate	6" oc. in rows 60-inch oc.	Plate bonded
Lightweight Concrete/Steel	Approved Insulation & Approved Cover Board	IB SD #12, 3" IB Insulation Plate (5 per 4' x 8'), & IB XHD #15 Roofing Fastener	isoweld TPO Plate	6" oc. in rows 60-inch oc.	Plate bonded

¹Existing Roof: APP or SBS modified bitumen, smooth or granule surfaced asphaltic built-up roof, or single-ply membrane (CPA, CSPE, EPDM, PVC, or TPO). ²Approved Insulation: IB Energy Board II or III, or IB Approved UL Classified Polyisocyanurate, IB Approved UL Classified Expanded Polystyrene, IB Approved UL Classified Extruded Polystyrene Insulation. ³Approved Cover Board: DensDeck, DensDeck Prime, DensDeck StormX Prime, Securock UltraLight Glass-Mat, Securock UltraLight Coated Glass-Mat, Securock Gypsum Fiber Board, DEXcell Glass-Mat Roof Board, or DEXcell FA Glass Mat Roof Board, minimum 1/4" thickness; or minimum 7/16" DEXcell Cement Roof Board; or minimum 1/2" IB HD ISO-J, or 1/2" IB Recovery Energy Board III-J. ⁴The use of some IB Approved Insulations/Cover Boards and or combinations thereof may not achieve UL Classification. **System Uplift Note(s):** ^{**}Refer to applicable Approval Guide for System Code and/or FM Approvals Information. ^{***}Refer to Substrate Resistance Table for required pull-out values.

For additional information about IB Roof Systems requirements, recommendations, installation details, approvals, and limitations for the above assemblies, please refer to the latest edition of the IB Roof Systems Specifications Manual. For Technical Services please contact IB Technical Department at 800-426-1626.

Membranes:		Membrane Color:			Warranty Length ^{**}			Warranty Type ^{**}	
IB TPO SM 60 Mil		White*	Gray	Tan	10 Year	15 Year	20 Year	Contractor Warranty Only	
IB TPO SM 80 Mil		White*	Gray	Tan	10 Year	15 Year	20 Year	Total Systems - No Dollar Limit (TSW)	
[*] Meets CRRC, Title 24, LEED (SRI)								Warranty Plus (WP)	
								Commercial Limited Material Warranty (CLMW)	
								Residential Limited Material Warranty (RLMW)	

^{**}Refer to Warranty Selection Guide for Warranty Riders, Term Length Limitations, and eligibility requirements of the IB Warranty Program

Submitted By:		Project Name:	
Company Name:		Address:	
Email/Phone:		City/State:	