


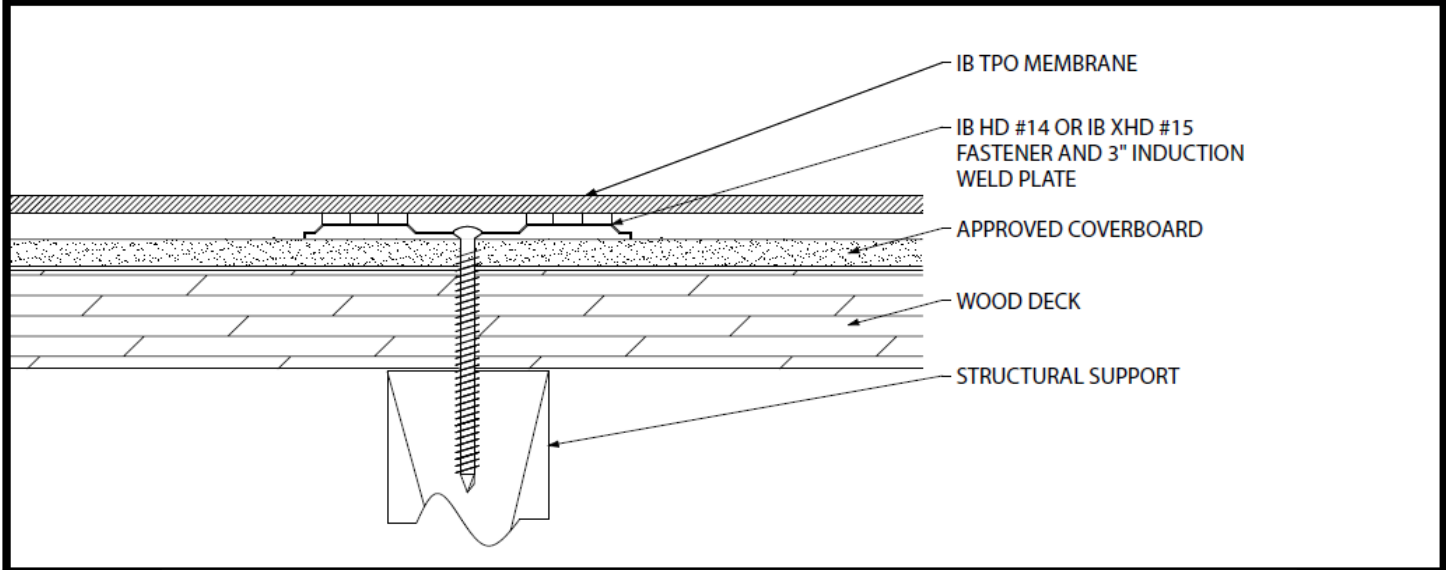

Induction Welded TPO Membrane - Cover Board - Wood Joist (New or Tear-Off)



Deck Type	Cover Board Type ^{1,2}	Insulation Securement			IB Membrane Securement** Attachment***
		Preliminary Securement	Induction Attachment	Density	
Min. 7/16" OSB	Approved Cover Board	Min. IB SD #12, 3" IB Insulation Plate (5 per 4' x 8')	IB HD #14 or XHD #15 and Rhinobond TPO Plate, Trufast TPO IW Plate, or isoweld TPO Plate	12" oc. x max. rows of 96" oc. along wood structural members	Plate bonded
Min. 7/16" OSB	Approved Cover Board	Min. IB SD #12, 3" IB Insulation Plate (5 per 4' x 8')	IB HD #14 or XHD #15 and Rhinobond TPO Plate, Trufast TPO IW Plate, or isoweld TPO Plate	24" oc. x max. rows of 48" oc. along wood structural members	Plate bonded
Min. 7/16" OSB	Approved Cover Board	Min. IB SD #12, 3" IB Insulation Plate (5 per 4' x 8')	IB HD #14 or XHD #15 and Rhinobond TPO Plate, Trufast TPO IW Plate, or isoweld TPO Plate	18" oc. x max. rows of 48" oc. along wood structural members	Plate bonded
Min. 15/32" Plywood	Approved Cover Board	Min. IB SD #12, 3" IB Insulation Plate (5 per 4' x 8')	IB HD #14 or XHD #15 and Rhinobond TPO Plate, Trufast TPO IW Plate, or isoweld TPO Plate	12" oc. x max. rows of 96" oc. along wood structural members	Plate bonded
Min. 15/32" Plywood	Approved Cover Board	Min. IB SD #12, 3" IB Insulation Plate (5 per 4' x 8')	IB HD #14 or XHD #15 and Rhinobond TPO Plate, Trufast TPO IW Plate, or isoweld TPO Plate	24" oc. x max. rows of 48" oc. along wood structural members	Plate bonded
Min. 15/32" Plywood	Approved Cover Board	Min. IB SD #12, 3" IB Insulation Plate (5 per 4' x 8')	IB HD #14 or XHD #15 and Rhinobond TPO Plate, Trufast TPO IW Plate, or isoweld TPO Plate	18" oc. x max. rows of 48" oc. along wood structural members	Plate bonded
Min. 15/32" Plywood	Approved Cover Board	Min. IB SD #12, 3" IB Insulation Plate (5 per 4' x 8')	IB HD #14 or XHD #15 and Rhinobond TPO Plate, Trufast TPO IW Plate, or isoweld TPO Plate	9" oc. x max. rows of 48" oc. along wood structural members	Plate bonded
Min. 15/32" Plywood	Approved Cover Board	Min. IB SD #12, 3" IB Insulation Plate (5 per 4' x 8')	IB HD #14 or XHD #15 and Rhinobond TPO Plate, Trufast TPO IW Plate, or isoweld TPO Plate	6" oc. x max. rows of 48" oc. along wood structural members	Plate bonded
Min. 15/32" Plywood	Approved Cover Board	Min. IB SD #12, 3" IB Insulation Plate (5 per 4' x 8')	IB HD #14 or XHD #15 and Rhinobond TPO Plate	16" oc. x max. rows of 24" oc. along wood structural members	Plate bonded
Min. 15/32" Plywood	Approved Cover Board	Min. IB SD #12, 3" IB Insulation Plate (5 per 4' x 8')	IB HD #14 or XHD #15 and Rhinobond TPO Plate, Trufast TPO IW Plate, or isoweld TPO Plate	24" oc. x max. rows of 24" oc. along wood structural members	Plate bonded

¹Approved Cover Board: DensDeck, DensDeck Prime, DensDeck ProFast Prime, DensDeck StormX Prime, Securock Ultralight Glass-Mat, Securock Ultralight Coated Glass-Mat, Securock Gypsum Fiber Board, DEXcell Glass-Mat Roof Board, or DEXcell FA Glass Mat Roof Board, minimum 1/4" thickness; or minimum 7/16" DEXcell Cement Roof Board; or minimum 1/2" IB HD ISO-J, or 1/2" IB ISO Recovery Board III-J.

²The use of some IB Approved Cover Boards may not achieve UL Classification.

System Uplift Note(s): **Refer to applicable Approval Guide for System Code and/or FM Approvals Information. ***Refer to Substrate Resistance Table for required pull-out values.

For additional information about IB Roof Systems requirements, recommendations, installation details, approvals, and limitations for the above assemblies, please refer to the latest edition of the IB Roof Systems Specifications Manual. For Technical Services please contact IB Technical Department at 800-426-1626.

Membranes:		Membrane Color:			Warranty Length**			Warranty Type**	
IB TPO SM 60 Mil		White*	Gray	Tan	10 Year	15 Year	20 Year	Contractor Warranty Only	
IB TPO SM 80 Mil		White*	Gray	Tan	15 Year	20 Year	25 Year	Total Systems - No Dollar Limit (TSW)	
*Meets CRRC, Title 24, LEED (SRI)					**Refer to Warranty Selection Guide for Warranty Riders, Term Length Limitations, and eligibility requirements of the IB Warranty Program			Warranty Plus (WP)	
								Commercial Limited Material Warranty (CLMW)	
								Residential Limited Material Warranty (RLMW)	

Submitted By:		Project Name:	
Company Name:		Address:	
Email/Phone:		City/State:	