


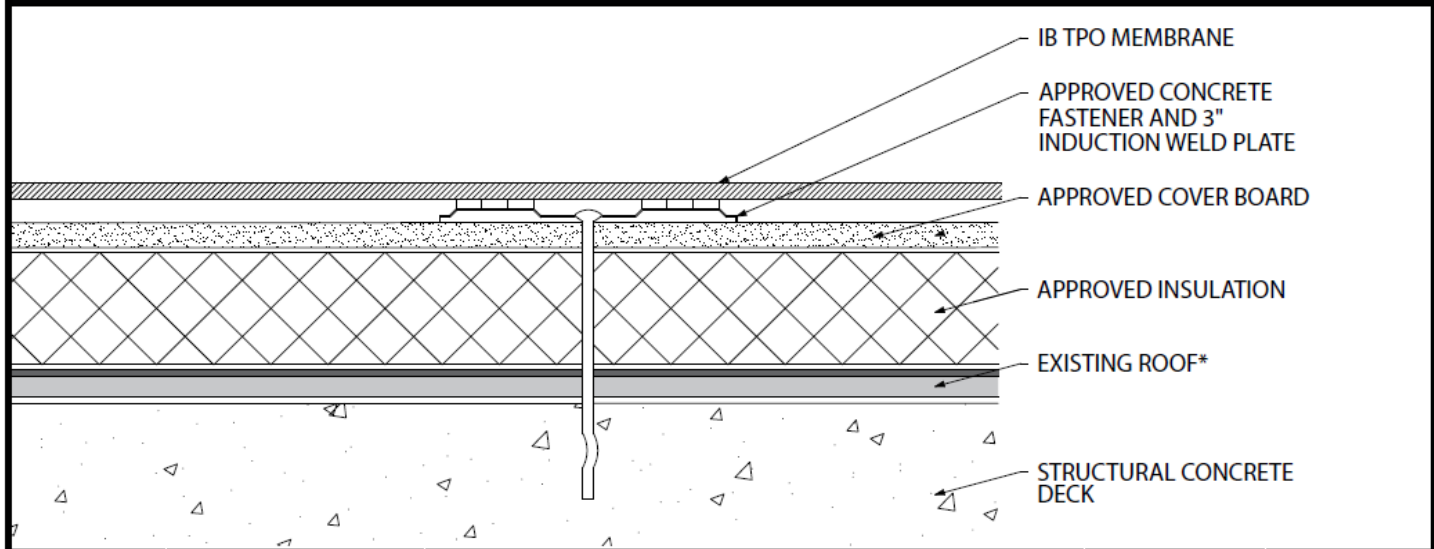

## Induction Welded TPO Membrane - Cover Board - Insulation - Existing Roof - Concrete Deck (Recover)



Deck Type	Insulation/Cover Board (over Existing Roof) <sup>1</sup>	Insulation Securement			IB Membrane Securement <sup>***</sup>
		Insulation Attachment	TPO Induction Plate	Density	
Structural Concrete	Approved Insulation & Approved Cover Board	IB XHD #15 or Concrete Fastener	Rhinobond TPO Plate	1 per 5.33 sq. ft. (6 per 4' x 8')	Plate bonded
Structural Concrete	Approved Insulation & Approved Cover Board	IB XHD #15 or Concrete Fastener	Rhinobond TPO Plate or isoweld TPO Plate	1 per 4 sq. ft. (8 per 4' x 8')	Plate bonded
Structural Concrete	Approved Insulation & Approved Cover Board	IB XHD #15 or Concrete Fastener	isoweld TPO Plate	1 per 3.2 sq. ft. (10 per 4' x 8')	Plate bonded
Structural Concrete	Approved Insulation & Approved Cover Board	IB XHD #15 or Concrete Fastener	isoweld TPO Plate	1.5x2-ft grid, staggered (11 per 4' x 8')	Plate bonded
Structural Concrete	Approved Insulation & Approved Cover Board	IB XHD #15 or Concrete Fastener	Rhinobond TPO Plate	1 per 2.67 sq. ft. (12 per 4' x 8')	Plate bonded
Structural Concrete	Approved Insulation & Approved Cover Board	IB XHD #15 or Concrete Fastener	isoweld TPO Plate	1.5x1.5-ft grid, staggered (14 per 4' x 8')	Plate bonded
Structural Concrete	Approved Insulation & Approved Cover Board	IB XHD #15 or Concrete Fastener	Rhinobond TPO Plate	1 per 2.13 sq. ft. (15 per 4' x 8')	Plate bonded
Structural Concrete	Approved Insulation & Approved Cover Board	Trufast #15 or Concrete Fastener	Trufast TPO IW Plate	1 per 2 sq. ft. (16 per 4' x 8')	Plate bonded

<sup>1</sup>Existing Roof: APP or SBS modified bitumen, smooth or granule surfaced asphaltic built-up roof, or single-ply membrane (CPA, CSPE, EPDM, PVC, or TPO)  
<sup>2</sup>Approved Insulation: IB Energy Board II or III, or IB Approved UL Classified Polyisocyanurate, IB Approved UL Classified Expanded Polystyrene, IB Approved UL Classified Extruded Polystyrene Insulation  
<sup>3</sup>Approved Cover Board: DensDeck, DensDeck Prime, DensDeck StormX Prime, Securock Ultralight Glass-Mat, Securock Ultralight Coated Glass-Mat, Securock Gypsum Fiber Board, DEXcell Glass-Mat Roof Board, or DEXcell FA Glass Mat Roof Board, minimum 1/4" thickness; or minimum 7/16" DEXcell Cement Roof Board; or minimum 1/2" IB HD ISO-J, or 1/2" IB Recovery Energy Board III-J.  
<sup>4</sup>The use of some IB Approved Insulations/Cover Boards and or combinations thereof may not achieve UL Classification.

**System Uplift Note(s):** \*\*Refer to applicable Approval Guide for System Code and/or FM Approvals Information. \*\*\*Refer to Substrate Resistance Table for required pull-out values.  
 For additional information about IB Roof Systems requirements, recommendations, installation details, approvals, and limitations for the above assemblies, please refer to the latest edition of the IB Roof Systems Specifications Manual. For Technical Services please contact IB Technical Department at 800-426-1626.

Membranes:	Membrane Color:	Warranty Length**			Warranty Type**
IB TPO SM 60 Mil	White*    Gray    Tan	10 Year	15 Year	20 Year	Contractor Warranty Only Total Systems - No Dollar Limit (TSW) Warranty Plus (WP) Commercial Limited Material Warranty (CLMW) Residential Limited Material Warranty (RLMW)
IB TPO SM 80 Mil	White*    Gray    Tan	10 Year	15 Year	20 Year	

\*Meets CRRC, Title 24, LEED (SRI)

\*\*Refer to Warranty Selection Guide for Warranty Riders, Term Length Limitations, and eligibility requirements of the IB Warranty Program.

Submitted By:	Project Name:
Company Name:	Address:
Email/Phone:	City/State: